

State of Wisconsin \ DEPARTMENT OF NATURAL RESOURCES

Tommy G. Thompson, Governor
George E. Meyer, Secretary
William R. Selbig, Regional Director

Oshkosh Service Center
905 Bay Shore Drive
P.O. Box 2565 ✓
Oshkosh, Wisconsin 54903
Telephone 920-424-3050
FAX 920-424-4404

November 4, 1998

Mr. Ed Stanley
Hertz Rental Car
P.O. Box 1774
Appleton, WI 54911

RECEIVED

NOV 23 1998

WDNR OSH
COST PROGRAM

SUBJECT: Conditional Closure of Hertz Rental Car
BRRTS ID# 03-45-000707

Dear Mr. Stanley:

The above referenced case file has been reviewed by the WDNR's Northeast Region Case Closure Committee. This panel reviews environmental remediation cases for compliance with state laws, standards, and guidelines to maintain consistency in the closeout of cases. After careful review, the Committee has decided to grant a *conditional* case closure. At this time, it appears that actions have been taken to the extent practicable to restore the environment and minimize the harmful effects from this discharge to the air, lands and waters of the state.

First Condition: Deed Restriction

The WDNR is requiring no further remedial action at this time; however, *You must file the attached "Declaration of Restriction" with your county Register of Deeds office within 30 days and send proof of this filing to the Department within 60 days of the date of this letter.* The attached restriction also includes maps which must be filed with the text. (The restriction is a Department standard format and has been drafted with oversight from Department attorneys. Please contact me if you have any questions or concerns regarding the restriction as written.)

Please note that case closure is dependent upon the filing of this deed restriction. *If the restriction is not filed with the County Register of Deeds, the case remains active and continued sampling of the monitoring wells at the site will be required.* A workplan of the sampling schedule and maintenance of the monitoring wells will be required within 90 days of the date of this letter if verification of the restriction filing is not received as indicated above.

Second Condition: Monitoring Well Abandonment

After filing the restriction with the county, all monitoring wells, sumps, and/or boreholes must be abandoned according to Chapter NR 141, Wisconsin Administrative Code. The abandonment forms (#3300-5B) should be sent to my attention.



Quality Natural Resources Management
Through Excellent Customer Service



Until verification of **both** the restriction and abandonment documentation is received, the DNR will continue to track this facility as an active BRR site.

Please be aware that this letter does not absolve the current, or any future owner of this property, from future decisions regarding this site or impacts which may be discovered and/or traced to past or future activities at this site. If additional information in the future indicates that further investigation and/or remediation is warranted, the Department will require that appropriate action be taken at that time.

The Department appreciates your efforts to protect and restore the environment at this site. If you have any questions regarding this letter, please contact me at (920) 424-7890.

Sincerely,



Kevin D. McKnight
WDNR, Hydrogeologist
mcknik@dnr.state.wi.us

cc: file

Don Brittnacher, OMNI Associates, One Systems Drive, Appleton WI 54914

DOCUMENT NO
1226804

STATE BAR OF WISCONSIN FORM 5
PERSONAL REPRESENTATIVE'S DEED

This Deed, made between Bradley Garvey and Brian Garvey as Personal Representative of the estate of Margaret K. Garvey, ("Decedent"), for a valuable consideration conveys, without warranty, to a one-half interest to Bradley Garvey and a one-half interest to the Brian Garvey Trust as Tenants-in-Common, the following described real estate in Outagamie County, State of Wisconsin (hereinafter called the "Property":

Commencing at the intersection of highway between the quarter line of Sections 25 and 36, T21N, R16E, running thence South 16 rods; thence West 10 rods; thence North 16 rods; thence East 10 rods to the place of beginning. Being a one (1) acre tract in the NE corner of the E 1/2 of the NW 1/4 of Section 36-21-16, Town of Greenville, Outagamie County, Wisconsin.

OUTAGAMIE COUNTY
RECEIVED FOR RECORD

MAY 13 1997
AT 1 O'CLOCK P.M.
GRACE HERB
REGISTER OF DEEDS

Bruce Chudacoff
512 W. College Ave.
Appleton, WI 54911

*pd
10.00*

V168D610

Exempt by No. 11. FEE # 0 EXEMPT

Dated this 9 day of May, 1997.

Bradley Garvey (SEAL)
"Bradley Garvey" (SEAL)

Brian Garvey (SEAL)
"Brian Garvey" (SEAL)

AUTHENTICATION

Signature(s) _____

authenticated this 9 day of MAY, 1997

TITLE MEMBER STATE BAR OF WISCONSIN
BRUCE CHUDACOFF
THIS INSTRUMENT DRAFTED BY
ATTORNEY BRUCE CHUDACOFF

ACKNOWLEDGMENT

STATE OF WISCONSIN
COUNTY

Personally came before me this _____ day of _____, 1997, the above named Bradley Garvey and Brian Garvey to me known to be the person(s) who executed the foregoing instrument and acknowledge the same.

Notary Public, _____ County, Wisconsin
My commission _____

successors or assigns, may initiate proceedings at law or in equity against any person or persons who violate or are proposing to violate this covenant, to prevent the proposed violation or to recover damages for such violation.

Any person who is or becomes owner of the property described above may request that the Wisconsin Department of Natural Resources or its successor issue a determination that the restrictions set forth in this covenant are no longer required. Upon receipt of such a request, the Wisconsin Department of Natural Resources shall determine whether or not the restrictions contained herein can be extinguished. If the Department determines that the restrictions can be extinguished, an affidavit, with a copy of the Department's written determination, may be recorded to give notice that this groundwater use restriction is no longer binding.

IN WITNESS WHEREOF, the owner of the property has executed this Declaration of Restrictions, this 19th day of Nov., 19 98.

Signature: 
Printed Name: Bradley Garvey



By signing this document, Brian Garvey acknowledges that [he/she] is duly authorized to sign this document on behalf of Brian Garvey Trust.

Signature: 
Printed Name: Brian Garvey

Subscribed and sworn to before me
this 19TH day of NOVEMBER 19 98
Eldred J. Muller
Notary Public, State of Wisconsin
My commission 12-31-99

This document was drafted by the Wisconsin Department of Natural Resources.

HERTZ CAR RENTAL
 600 TWO MILE ROAD
 APPLETON, WI. 54913

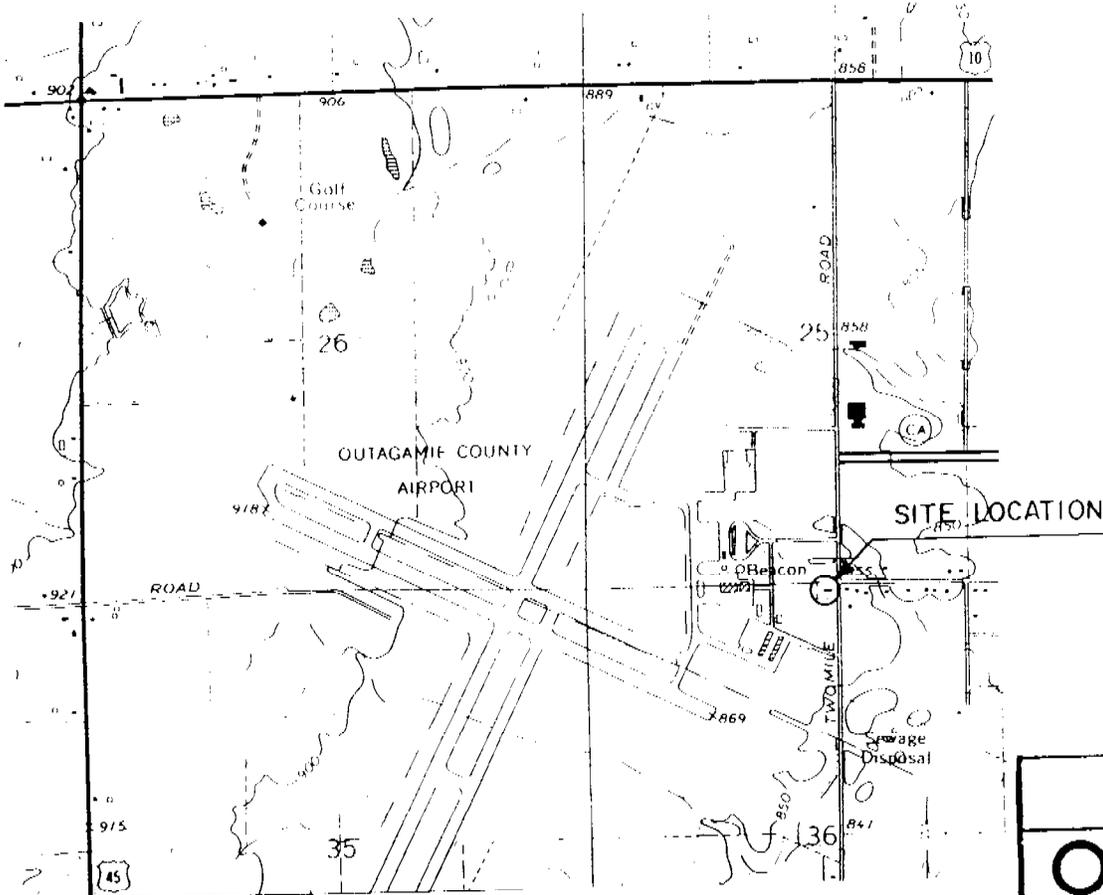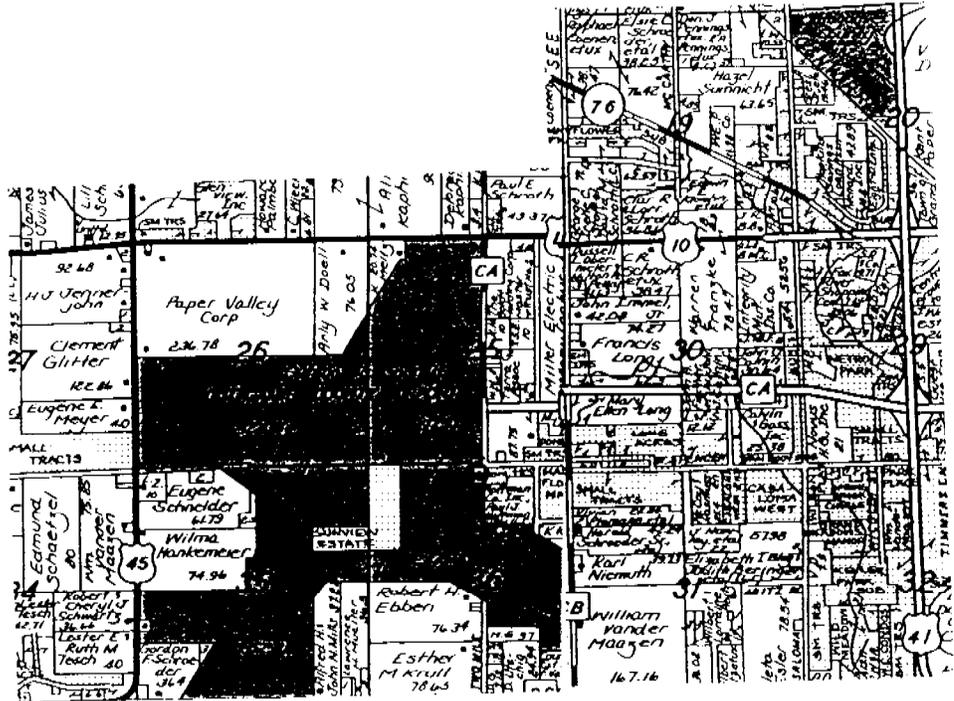


SITE LOCATION MAP
 FIGURE 1

N 557 A GLM

OMNI ENGINEERS

303 SOUTH BLUEMOUND DRIVE
 APPLETON, WI 54914 (414)739-7814

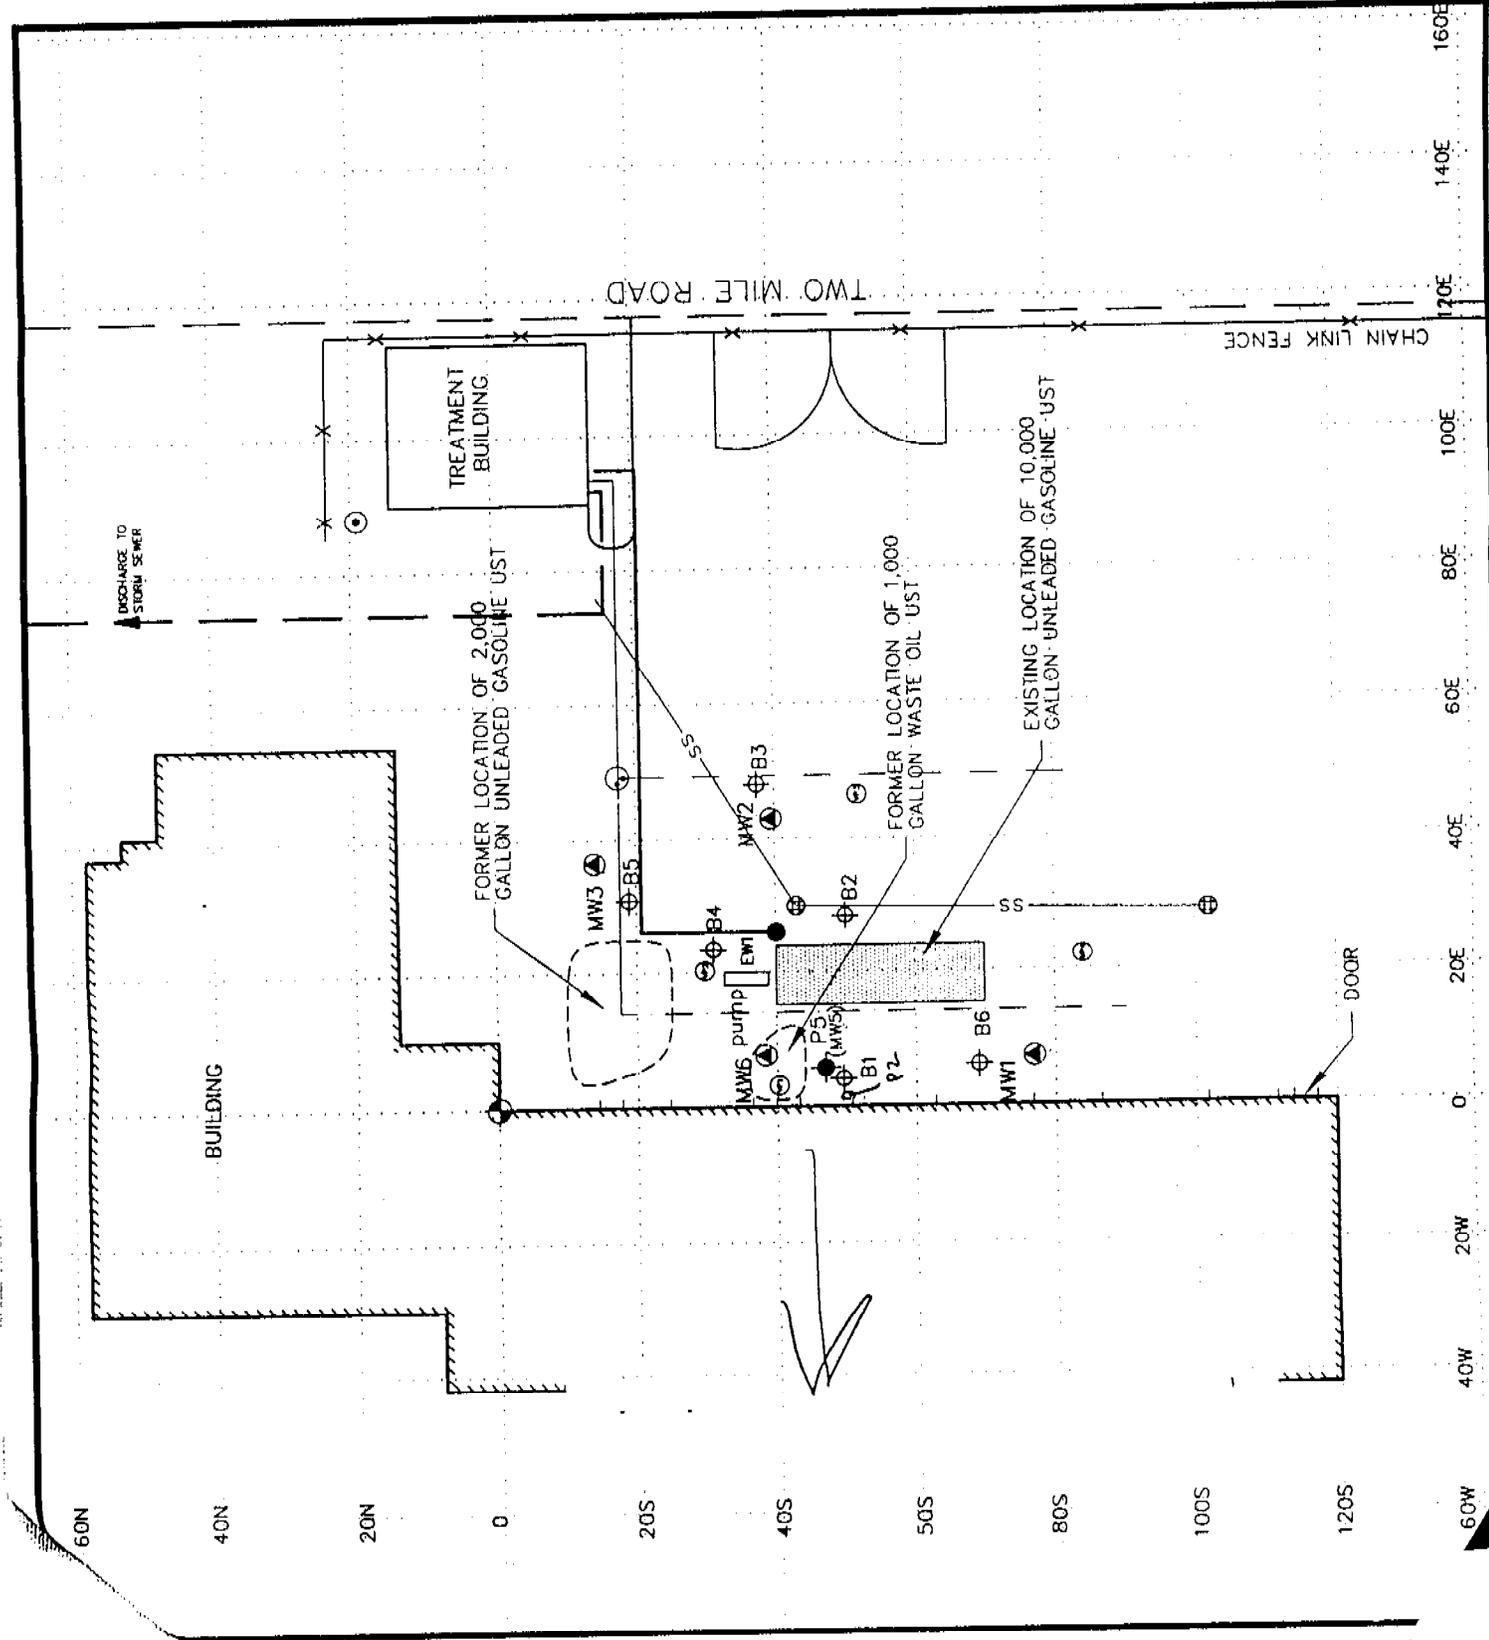

LOCAL GRID NORTH

SCALE: 1" = 20'

LEGEND:

- MW1
- B1
- P5
- ew
- (13' Depth)
- Location and I.D. No.
- Limit of Excavation
-
-
- SS
- with Control Valves
-
-
-
-
- 20N
- (20' Interval)

FIGURE 1
SITE DETAIL MAP

HERTZ RENTAL CAR
600 TWO MILE ROAD
APPLETON, WI 54913

OMNI
ASSOCIATES

ONE SYSTEMS DRIVE
APPLETON, WI 54914
PHONE (414) 735-6900
FAX (414) 830-6100

PROJECT MANAGER:	PROJECT NO:	N0657090
PROJECT ENGINEER:	CAD FILE NO:	N0557A3
DRAWN BY:	DATE:	1" = 20'
REVIEWED BY:	SCALE:	6/12/94

HERTZ CAR RENTAL
600 TWO MILE ROAD
APPLETON, WI 54913

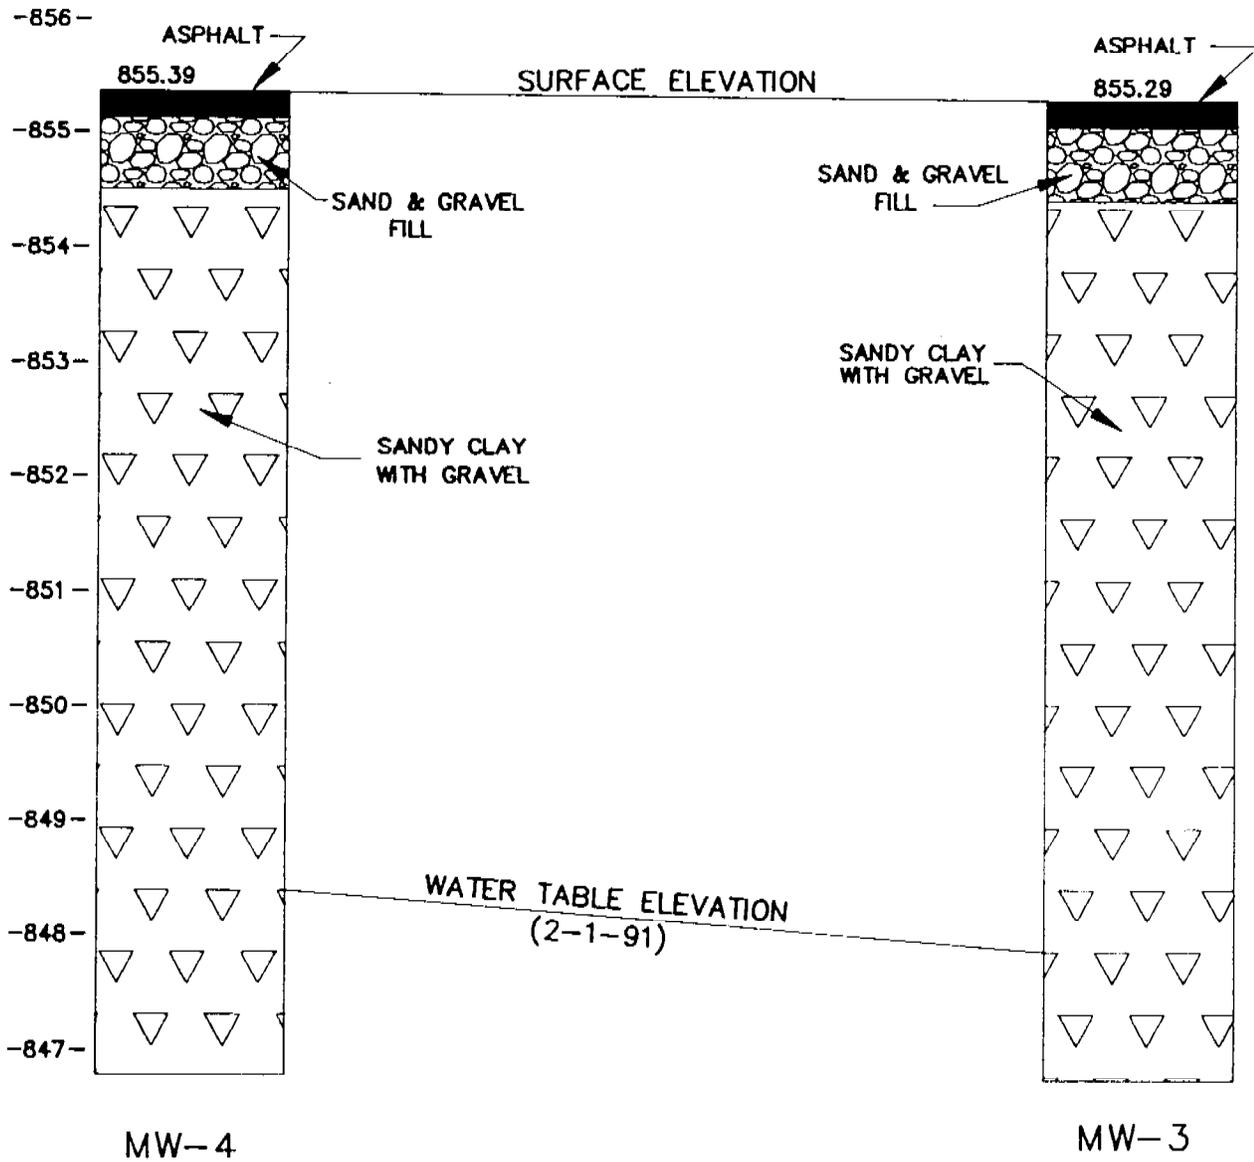


FIGURE 3
DIAGRAMATIC CROSS-SECTION
OF STRATIGRAPHY A to A'

N 557 A KJJ

OMNI ENGINEERS

303 SOUTH BLUEMOUND DRIVE
APPLETON, WI. 54914 (414) 739-7814

TABLE 1

SUMMARY OF LABORATORY ANALYSIS
GROUNDWATER - HISTORICAL

PAGE 1 OF 11

PARAMETER (µg/L)	ES	PAL	MONITORING WELL MWI												
			2/1/91	8/28/91	2/26/92	7/9/92	6/22/93	7/23/93	9/27/93	1/26/94	6/7/94	10/24/94	3/21/95	6/5/95	
DETECTED VOCs / PVOCS															
BENZENE	5	0.5	ND	ND	ND	ND	NS	NS	ND	ND	ND	NS	NS	NS	NS
n-BUTYLBENZENE	-	-	15	36	ND	25	NA	NS	NA	NA	NA	NA	NA	NA	NS
tert-BUTYLBENZENE	-	-	ND	ND	ND	ND	NA	NS	NA	NA	NA	NA	NA	NA	NS
trans-1,2-DICHLOROETHENE	100	20	ND	ND	ND	ND	NA	NS	NA	NA	NA	NA	NA	NA	NS
ETHYLBENZENE	700	140	ND	ND	22	17	ND	NS	ND	ND	ND	NS	NS	NS	NS
p-ISOPROPYLTOLUENE	-	-	ND	ND	ND	ND	NA	NS	NA	NA	NA	NA	NA	NA	NS
METHYLENE CHLORIDE	150	15	ND	ND	ND	15	NA	NS	NA	NA	NA	NA	NA	NA	NS
MTBE	60	12	ND	ND	ND	4.2	ND	NS	ND	ND	ND	NS	NS	NS	NS
NAPHTHALENE	40	8	6.8	ND	ND	ND	NA	NS	NA	NA	NA	NA	NA	NA	NS
n-PROPYLBENZENE	-	-	ND	ND	ND	3.5	NA	NS	NA	NA	NA	NA	NA	NA	NS
TOLUENE	343	68.6	ND	50	13	ND	ND	NS	ND	ND	ND	NS	NS	NS	NS
1,2,4-TRIMETHYLBENZENE	-	-	ND	ND	ND	ND	ND	NS	ND	ND	ND	NS	NS	NS	NS
1,3,5-TRIMETHYLBENZENE	-	-	ND	3.8	ND	ND	ND	NS	ND	ND	ND	NS	NS	NS	NS
m,p-XYLENE	620	124	ND	3.8	7	ND	ND	NS	ND	ND	ND	NS	NS	NS	NS
o-XYLENE	combined	combined	ND	11	6	ND	ND	NS	ND	ND	ND	NS	NS	NS	NS
GASOLINE RANGE ORGANICS	-	-	NA	NA	NA	NA	NA	NS	NA	NA	NA	NS	NS	NS	NS

ES = enforcement standard
 PAL = preventive action limit
 NA = not analyzed
 ND = not detected
 NS = not sampled
 [shaded box] = sample concentrations detected over the preventive action limit
 [shaded box] = sample concentrations detected over the enforcement standard

TABLE 1

SUMMARY OF LABORATORY ANALYSIS
GROUNDWATER - HISTORICAL

PAGE 2 OF 11

MONITORING WELL MW1 (continued)							
PARAMETER (µg/L)	ES	PAL	12/4/95	9/3/96	1/30/97	4/30/97	4/2/98
DETECTED VOCs / PVOCS							
BENZENE	5	0.5	NS	NS	NS	NS	NS
n-BUTYLBENZENE	-	-	NS	NS	NS	NS	NS
tert-BUTYLBENZENE	-	-	NS	NS	NS	NS	NS
trans-1,2-DICHLOROETHENE	100	20	NS	NS	NS	NS	NS
ETHYLBENZENE	700	140	NS	NS	NS	NS	NS
p-ISOPROPYLTOLUENE	-	-	NS	NS	NS	NS	NS
METHYLENE CHLORIDE	150	15	NS	NS	NS	NS	NS
MTBE	60	12	NS	NS	NS	NS	NS
NAPHTHALENE	40	8	NS	NS	NS	NS	NS
n-PROPYLBENZENE	-	-	NS	NS	NS	NS	NS
TOLUENE	343	68.6	NS	NS	NS	NS	NS
1,2,4-TRIMETHYLBENZENE	-	-	NS	NS	NS	NS	NS
1,3,5-TRIMETHYLBENZENE	-	-	NS	NS	NS	NS	NS
m,p-XYLENE	620	124	NS	NS	NS	NS	NS
o-XYLENE	combined	combined	NS	NS	NS	NS	NS
GASOLINE RANGE ORGANICS	-	-	NS	NS	NS	NS	NS

ES = enforcement standard
PAL = preventive action limit
NS = not sampled

TABLE 1
SUMMARY OF LABORATORY ANALYSIS
GROUNDWATER - HISTORICAL

PAGE 3 OF 11

MONITORING WELL MW2														
PARAMETER (µg/L)	ES	PAL	2/1/91	8/28/91	2/26/92	7/9/92	6/22/93	7/23/93	9/27/93	1/26/94	6/7/94	10/24/94	3/21/95	6/5/95
DETECTED VOCs / PVOCS														
BENZENE	5	0.5	ND	ND	ND	ND	ND	NS	ND	ND	ND	ND	NS	NS
n-BUTYLBENZENE	-	-	ND	ND	ND	ND	NA	NS	NA	NA	NA	NA	NS	NS
tert-BUTYLBENZENE	-	-	ND	ND	ND	ND	NA	NS	NA	NA	NA	NA	NS	NS
trans-1,2-DICHLOROETHENE	100	20	ND	ND	ND	ND	NA	NS	NA	NA	NA	NA	NS	NS
ETHYLBENZENE	700	140	ND	ND	ND	ND	ND	NS	ND	ND	ND	ND	NS	NS
p-ISOPROPYLTOLUENE	-	-	ND	ND	ND	ND	NA	NS	NA	NA	NA	NA	NS	NS
METHYLENE CHLORIDE	150	15	ND	ND	ND	19	NA	NS	NA	NA	NA	NA	NS	NS
MTBE	60	12	ND	ND	50	5.5	ND	NS	ND	ND	ND	ND	NS	NS
NAPHTHALENE	40	8	7.2	ND	ND	ND	NA	NS	NA	NA	NA	NA	NS	NS
n-PROPYLBENZENE	-	-	ND	ND	ND	ND	NA	NS	NA	NA	NA	NA	NS	NS
TOLUENE	343	68.6	ND	ND	ND	ND	ND	NS	ND	ND	ND	ND	NS	NS
1,2,4-TRIMETHYLBENZENE	-	-	ND	ND	ND	ND	ND	NS	ND	ND	ND	ND	NS	NS
1,3,5-TRIMETHYLBENZENE	-	-	ND	ND	ND	ND	ND	NS	ND	ND	ND	ND	NS	NS
m,p-XYLENE	620	124	ND	ND	ND	ND	ND	NS	ND	ND	ND	ND	NS	NS
o-XYLENE	combined	combined	ND	ND	ND	ND	ND	NS	ND	ND	ND	ND	NS	NS
GASOLINE RANGE ORGANICS	-	-	NA	NA	NA	NA	ND	NS	NA	NA	NA	NA	NS	NS

ES = enforcement standard
 PAL = preventive action limit
 NA = not analyzed
 ND = not detected
 NS = not sampled
 = sample concentrations detected over the preventive action limit
 = sample concentrations detected over the enforcement standard

TABLE 1
SUMMARY OF LABORATORY ANALYSIS
GROUNDWATER - HISTORICAL

PAGE 4 OF 11

MONITORING WELL MW2 (continued)									
PARAMETER (µg/L)	ES	PAL	12/4/95	9/3/96	1/30/97	4/30/97	4/2/98		
DETECTED VOCs / PVOCS									
BENZENE	5	0.5	NS	NS	ND	ND	NS		
n-BUTYLBENZENE	-	-	NS	NS	NA	NA	NS		
tert-BUTYLBENZENE	-	-	NS	NS	NA	NA	NS		
trans-1,2-DICHLOROETHENE	100	20	NS	NS	NA	NA	NS		
ETHYLBENZENE	700	140	NS	NS	ND	ND	NS		
p-ISOPROPYLTOLUENE	-	-	NS	NS	NA	NA	NS		
METHYLENE CHLORIDE	150	15	NS	NS	NA	NA	NS		
MTBE	60	12	NS	NS	ND	ND	NS		
NAPHTHALENE	40	8	NS	NS	NA	NA	NS		
n-PROPYLBENZENE	-	-	NS	NS	NA	NA	NS		
TOLUENE	343	68.6	NS	NS	ND	ND	NS		
1,2,4-TRIMETHYLBENZENE	-	-	NS	NS	ND	ND	NS		
1,3,5-TRIMETHYLBENZENE	-	-	NS	NS	ND	ND	NS		
m,p-XYLENE	620	124	NS	NS	ND	ND	NS		
o-XYLENE	combined	combined	NS	NS	ND	ND	NS		
GASOLINE RANGE ORGANICS	-	-	NS	NS	ND	NA	NS		

ES = enforcement standard
PAL = preventive action limit
NA = not analyzed
ND = not detected
NS = not sampled

TABLE I

SUMMARY OF LABORATORY ANALYSIS
GROUNDWATER - HISTORICAL

PAGE 5 OF 11

MONITORING WELL MW3														
PARAMETER (µg/L)	ES	PAL	2/1/91	8/28/91	2/26/92	7/9/92	6/22/93	7/23/93	9/27/93	1/26/94	6/7/94	10/24/94	3/21/95	6/5/95
DETECTED VOCs / PVOCS														
BENZENE	5	0.5	ND	ND	ND	ND	ND	NS	ND	ND	ND	ND	NS	NS
n-BUTYLBENZENE	-	-	ND	ND	ND	ND	NA	NS	NA	NA	NA	NA	NS	NS
tert-BUTYLBENZENE	-	-	ND	ND	ND	ND	NA	NS	NA	NA	NA	NA	NS	NS
trans-1,2-DICHLOROETHENE	100	20	ND	ND	ND	ND	NA	NS	NA	NA	NA	NA	NS	NS
ETHYLBENZENE	700	140	ND	ND	ND	ND	ND	NS	ND	ND	ND	ND	NS	NS
p-ISOPROPYLTOLUENE	-	-	ND	ND	ND	ND	NA	NS	NA	NA	NA	NA	NS	NS
METHYLENE CHLORIDE	150	15	ND	ND	ND	ND	NA	NS	NA	NA	NA	NA	NS	NS
MTBE	60	12	ND	ND	ND	ND	ND	NS	16	4	8.6	11	NS	NS
NAPHTHALENE	40	8	ND	ND	ND	ND	NA	NS	NA	NA	NA	NA	NS	NS
n-PROPYLBENZENE	-	-	ND	ND	ND	ND	NA	NS	NA	NA	NA	NA	NS	NS
TOLUENE	343	68.6	ND	ND	ND	ND	ND	NS	ND	ND	ND	ND	NS	NS
1,2,4-TRIMETHYLBENZENE	-	-	ND	ND	ND	ND	ND	NS	ND	ND	ND	ND	NS	NS
1,3,5-TRIMETHYLBENZENE	-	-	ND	ND	ND	ND	ND	NS	ND	ND	ND	ND	NS	NS
m,p-XYLENE	620	124	ND	ND	ND	ND	ND	NS	ND	ND	ND	ND	NS	NS
o-XYLENE	combined	combined	ND	ND	ND	ND	ND	NS	ND	ND	ND	ND	NS	NS
GASOLINE RANGE ORGANICS														
	-	-	NA	NA	NA	NA	ND	NS	NA	NA	NA	NA	NS	NS

ES = enforcement standard
 PAL = preventive action limit
 NA = not analyzed
 ND = not detected
 NS = not sampled
 [shaded box] = sample concentrations detected over the preventive action limit
 [shaded box] = sample concentrations detected over the enforcement standard

TABLE 1

SUMMARY OF LABORATORY ANALYSIS
GROUNDWATER - HISTORICAL

PAGE 6 OF 11

MONITORING WELL MW3 (continued)							
PARAMETER (µg/L)	ES	PAL	12/4/95	9/3/96	1/30/97	4/30/97	4/2/98
DETECTED VOCs / PVOCs							
BENZENE	5	0.5	NS	NS	ND	ND	NS
n-BUTYLBENZENE	-	-	NS	NS	NA	NA	NS
tert-BUTYLBENZENE	-	-	NS	NS	NA	NA	NS
trans-1,2-DICHLOROETHENE	100	20	NS	NS	NA	NA	NS
ETHYLBENZENE	700	140	NS	NS	ND	ND	NS
p-ISOPROPYLTOLUENE	-	-	NS	NS	NA	NA	NS
METHYLENE CHLORIDE	150	15	NS	NS	NA	NA	NS
MTBE	60	12	NS	NS	3.8	ND	NS
NAPHTHALENE	40	8	NS	NS	NA	NA	NS
n-PROPYLBENZENE	-	-	NS	NS	NA	NA	NS
TOLUENE	343	68.6	NS	NS	ND	ND	NS
1,2,4-TRIMETHYLBENZENE	-	-	NS	NS	ND	ND	NS
1,3,5-TRIMETHYLBENZENE	-	-	NS	NS	ND	ND	NS
m,p-XYLENE	620	124	NS	NS	ND	ND	NS
o-XYLENE	combined	combined	NS	NS	ND	ND	NS
GASOLINE RANGE ORGANICS	-	-	NS	NS	ND	NA	NS

ES = enforcement standard
PAL = preventive action limit
NA = not analyzed
ND = not detected
NS = not sampled

SUMMARY OF LABORATORY ANALYSIS
GROUNDWATER - HISTORICAL

PIEZOMETER P5 (formerly MW5)														
PARAMETER (µg/L)	ES	PAL	2/1/91	8/28/91	2/26/92	7/9/92	6/22/93	7/23/93	9/27/93	1/26/94	6/7/94	10/24/94	3/21/95	6/5/95
DETECTED VOCs / PVOCS														
BENZENE	5	0.5	ND	ND	ND	ND	NS	ND	ND	ND	ND	ND	ND	0.9
n-BUTYLBENZENE	-	-	ND	ND	ND	ND	NS	NA	NA	NA	NA	NA	NA	NA
tert-BUTYLBENZENE	-	-	ND	ND	ND	ND	NS	NA	NA	NA	NA	NA	NA	NA
trans-1,2-DICHLOROETHENE	100	20	ND	ND	ND	ND	NS	NA	NA	NA	NA	NA	NA	NA
ETHYLBENZENE	700	140	ND	6.2	ND	ND	NS	ND	ND	ND	ND	ND	ND	ND
p-ISOPROPYLTOLUENE	-	-	ND	ND	ND	ND	NS	NA	NA	NA	NA	NA	NA	NA
METHYLENE CHLORIDE	150	15	ND	ND	ND	ND	NS	NA	NA	NA	NA	NA	NA	NA
MTBE	60	12	ND	ND	ND	ND	NS	1800	943	766	707	653	56	91
NAPHTHALENE	40	8	ND	ND	ND	ND	NS	NA	NA	NA	NA	NA	NA	NA
n-PROPYLBENZENE	-	-	ND	ND	ND	ND	NS	NA	NA	NA	NA	NA	NA	NA
TOLUENE	343	68.6	ND	ND	ND	ND	NS	ND	ND	ND	ND	ND	ND	1.7
1,2,4-TRIMETHYLBENZENE	-	-	ND	ND	ND	ND	NS	ND	ND	ND	ND	ND	ND	ND
1,3,5-TRIMETHYLBENZENE	-	-	ND	ND	ND	ND	NS	ND	ND	ND	ND	ND	ND	ND
m,p-XYLENE	620	124	ND	ND	ND	ND	NS	ND	ND	ND	ND	ND	ND	ND
o-XYLENE	combined	combined	ND	ND	ND	ND	NS	ND	ND	ND	ND	ND	ND	ND
GASOLINE RANGE ORGANICS	-	-	NA	NA	NA	NA	NS	NA	453	NA	NA	NA	NA	NA

ES = enforcement standard
 PAL = preventive action limit
 NA = not analyzed
 ND = not detected
 NS = not sampled
 [shaded] = sample concentrations detected over the preventive action limit
 [shaded] = sample concentrations detected over the enforcement standard

TABLE 1
SUMMARY OF LABORATORY ANALYSIS
GROUNDWATER - HISTORICAL

PAGE 8 OF 11

PIEZOMETER P5 (formerly MWS) (continued)							
PARAMETER (µg/L)	ES	PAL	12/4/95	9/3/96	1/30/97	4/30/97	4/2/98
DETECTED VOCs / PVOCS							
BENZENE	5	0.5	ND	ND	ND	ND	2.4
n-BUTYLBENZENE	-	-	NA	NA	NA	NA	NA
tert-BUTYLBENZENE	-	-	NA	NA	NA	NA	NA
trans-1,2-DICHLOROETHENE	100	20	NA	NA	NA	NA	NA
ETHYLBENZENE	700	140	ND	ND	ND	ND	0.38
p-ISOPROPYLTOLUENE	-	-	NA	NA	NA	NA	NA
METHYLENE CHLORIDE	150	15	NA	NA	NA	NA	NA
MTBE	60	12	340	140	240	250	400
NAPHTHALENE	40	8	NA	ND	NA	NA	NA
n-PROPYLBENZENE	-	-	NA	NA	NA	NA	NA
TOLUENE	343	68.6	ND	ND	ND	ND	0.89
1,2,4-TRIMETHYLBENZENE	-	-	ND	ND	2.4	ND	0.92
1,3,5-TRIMETHYLBENZENE	-	-	ND	ND	0.97	ND	ND
m,p-XYLENE	620	124	ND	ND	ND	ND	2.1
o-XYLENE	combined	combined	ND	ND	ND	ND	combined
GASOLINE RANGE ORGANICS							
	-	-	NA	NA	190	NA	NA

ES = enforcement standard
 PAL = preventive action limit
 NA = not analyzed
 ND = not detected
 [shaded box] = sample concentrations detected over the preventive action limit
 [shaded box] = sample concentrations detected over the enforcement standard

TABLE 1
SUMMARY OF LABORATORY ANALYSIS
GROUNDWATER - HISTORICAL

PAGE 9 OF 11

MONITORING WELL MW6														
PARAMETER (µg/L)	ES	PAL	2/1/91	8/28/91	2/26/92	7/9/92	6/22/93	7/23/93	9/27/93	1/26/94	7/28/94	10/24/94	3/21/95	6/5/95
DETECTED VOCs / PVOCS														
BENZENE	5	0.5												ND
n-BUTYLBENZENE	-	-												NA
tert-BUTYLBENZENE	-	-												NA
trans-1,2-DICHLOROETHENE	100	20												NA
ETHYLBENZENE	700	140												NA
p-ISOPROPYLTOLUENE	-	-												57
METHYLENE CHLORIDE	150	15												NA
MTBE	60	12												NA
NAPHTHALENE	40	8												NA
n-PROPYLBENZENE	-	-												ND
TOLUENE	343	68.6												NA
1,2,4-TRIMETHYLBENZENE	-	-												ND
1,3,5-TRIMETHYLBENZENE	-	-												494
m,p-XYLENE	620	124												159
o-XYLENE	combined	combined												235
GASOLINE RANGE ORGANICS	-	-												combined
														combined
														74
														combined
														25
														29
														combined
														NA
														NA
														NA

ES = enforcement standard
 PAL = preventive action limit
 NA = not analyzed
 ND = not detected
 = sample concentrations detected over the preventive action limit
 = sample concentrations detected over the enforcement standard

TABLE I

SUMMARY OF LABORATORY ANALYSIS
GROUNDWATER - HISTORICAL

PAGE 10 OF 11

MONITORING WELL MW6 (continued)							
PARAMETER (µg/L)	ES	PAL	12/4/95	9/3/96	1/30/97	4/30/97	4/2/98
DETECTED VOCs / PVOCS							
BENZENE	5	0.5	ND	ND	ND	ND	ND
p-BUTYL BENZENE	-	-	NA	NA	NA	NA	NA
tert-BUTYL BENZENE	-	-	NA	NA	NA	NA	NA
trans-1,2-DICHLOROETHENE	100	20	NA	NA	NA	NA	NA
ETHYLBENZENE	700	140	5.8	1.1	7.4	ND	0.69
p-ISOPROPYLTOLUENE	-	-	NA	NA	NA	NA	NA
METHYLENE CHLORIDE	150	15	NA	NA	NA	NA	NA
MTBE	60	12	ND	ND	ND	ND	ND
NAPHTHALENE	40	8	NA	2.3	NA	NA	NA
n-PROPYLBENZENE	-	-	NA	NA	NA	NA	NA
TOLUENE	343	68.6	ND	ND	1.5	ND	1
1,2,4-TRIMETHYLBENZENE	-	-	147	28	260	3.5	45
1,3,5-TRIMETHYLBENZENE	-	-	34	6.5	96	1	3.3
m,p-XYLENE	620	124	43	11	71	ND	4.2
o-XYLENE	combined	combined	combined	combined	combined	ND	combined
GASOLINE RANGE ORGANICS	-	-	NA	NA	2700	NA	NA

ES = enforcement standard
 PAL = preventive action limit
 NA = not analyzed
 ND = not detected
 [shaded box] = sample concentrations detected over the preventive action limit

TABLE 1
SUMMARY OF LABORATORY ANALYSIS
GROUNDWATER - HISTORICAL

PIEZOMETER P2				
PARAMETER (µg/L)	ES	PAL	4/2/98	
DETECTED VOCs / PVOCS				
BENZENE	5	0.5	0.5	0.5
n-BUTYLBENZENE	-	-	-	NA
tert-BUTYLBENZENE	-	-	-	NA
trans-1,2-DICHLOROETHENE	100	20	20	NA
ETHYLBENZENE	700	140	140	0.59
p-ISOPROPYLTOLUENE	-	-	-	NA
METHYLENE CHLORIDE	150	15	15	NA
MTBE	60	12	12	ND
NAPHTHALENE	40	8	8	NA
n-PROPYLBENZENE	-	-	-	NA
TOLUENE	343	68.6	68.6	1.6
1,2,4-TRIMETHYLBENZENE	-	-	-	-
1,3,5-TRIMETHYLBENZENE	-	-	-	ND
m,p-XYLENE	620	124	124	3.3
o-XYLENE	combined	combined	combined	combined
GASOLINE RANGE ORGANICS	-	-	-	NA

ES = enforcement standard
PAL = preventive action limit
NA = not analyzed
ND = not detected